


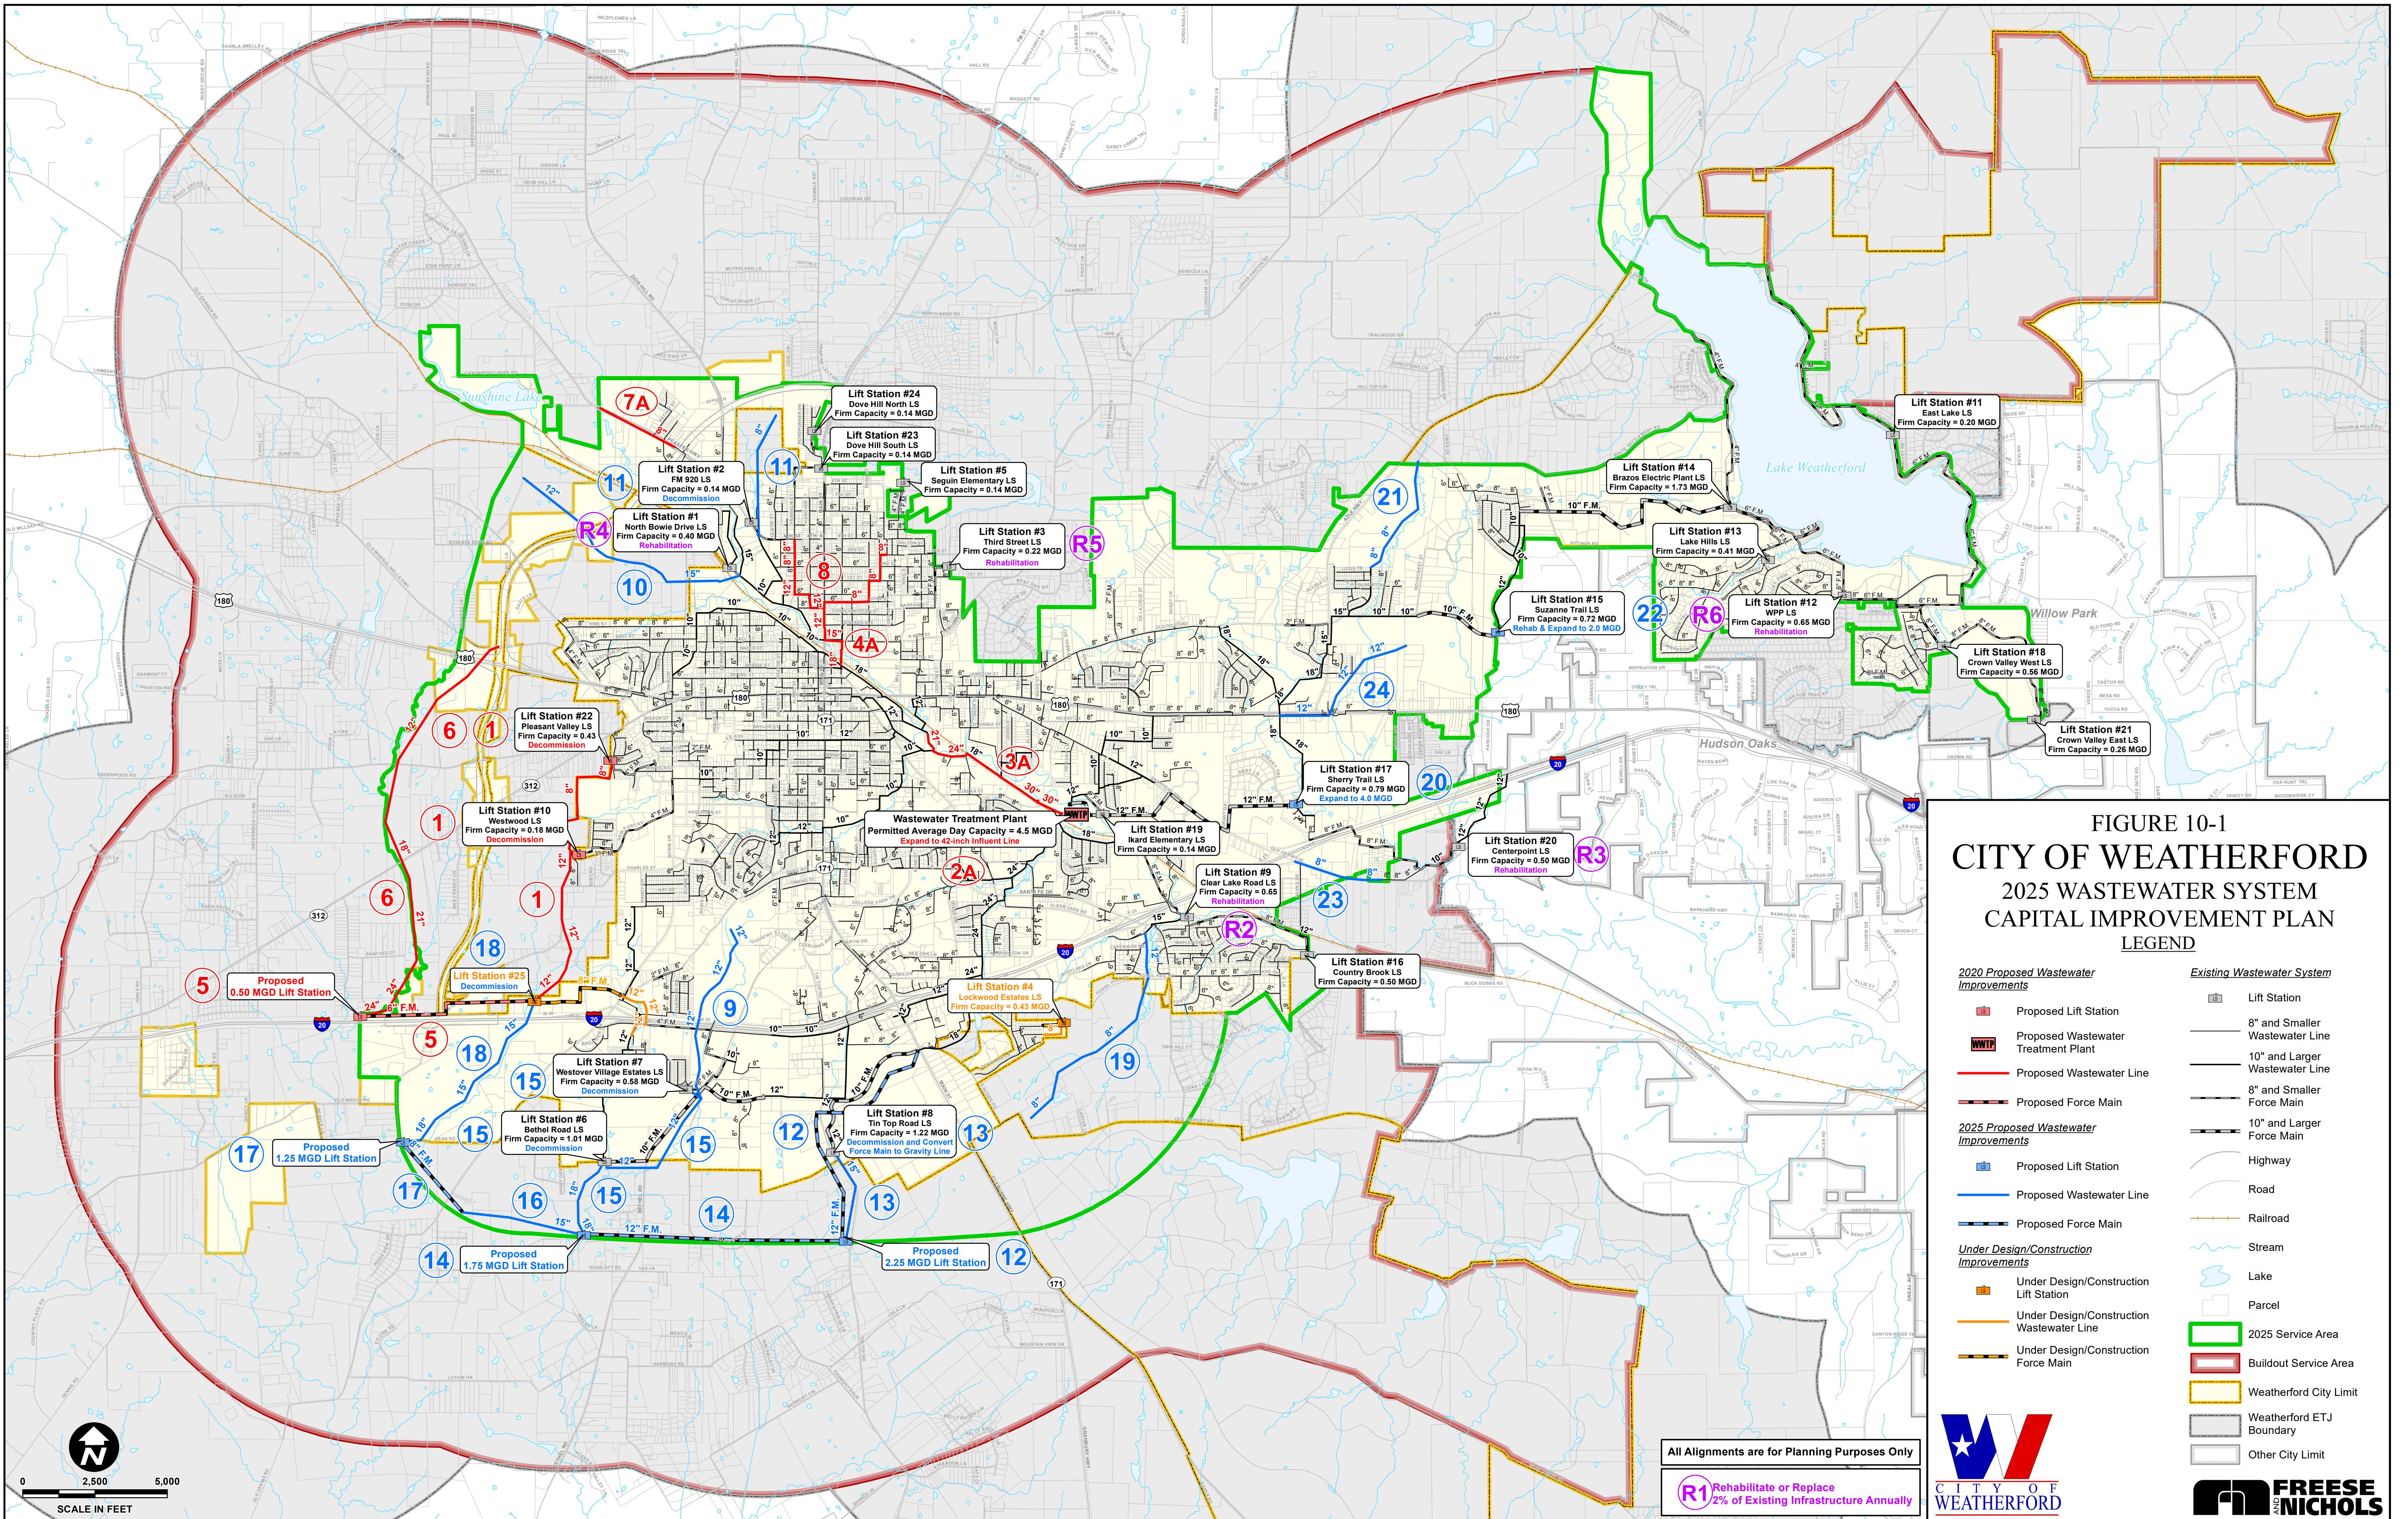


FIGURE 10-1
CITY OF WEATHERFORD
2025 WASTEWATER SYSTEM
CAPITAL IMPROVEMENT PLAN
LEGEND

- | | |
|---|-----------------------------------|
| 2020 Proposed Wastewater Improvements | Existing Wastewater System |
| Proposed Lift Station | Lift Station |
| Proposed Wastewater Treatment Plant | 8" and Smaller Wastewater Line |
| Proposed Wastewater Line | 10" and Larger Wastewater Line |
| Proposed Force Main | 8" and Smaller Force Main |
| 2025 Proposed Wastewater Improvements | 10" and Larger Force Main |
| Proposed Lift Station | Highway |
| Proposed Wastewater Line | Road |
| Proposed Force Main | Railroad |
| Under Design/Construction Improvements | Stream |
| Under Design/Construction Lift Station | Lake |
| Under Design/Construction Wastewater Line | Parcel |
| Under Design/Construction Force Main | 2025 Service Area |
| | Buildout Service Area |
| | Weatherford City Limit |
| | Weatherford ETJ Boundary |
| | Other City Limit |

All Alignments are for Planning Purposes Only

R1 Rehabilitate or Replace
2% of Existing Infrastructure Annually

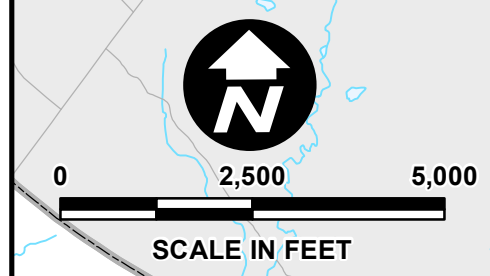

Created by Freese and Nichols, Inc.
File No. W041017
Location: 1130 W. W. P. L. A. N. A. R. I. T. Y. R. e. p. o. r. t. (Figure 10-1) 2025, CIP.mxd
Updated: Monday, March 13, 2017 3:22 PM

